


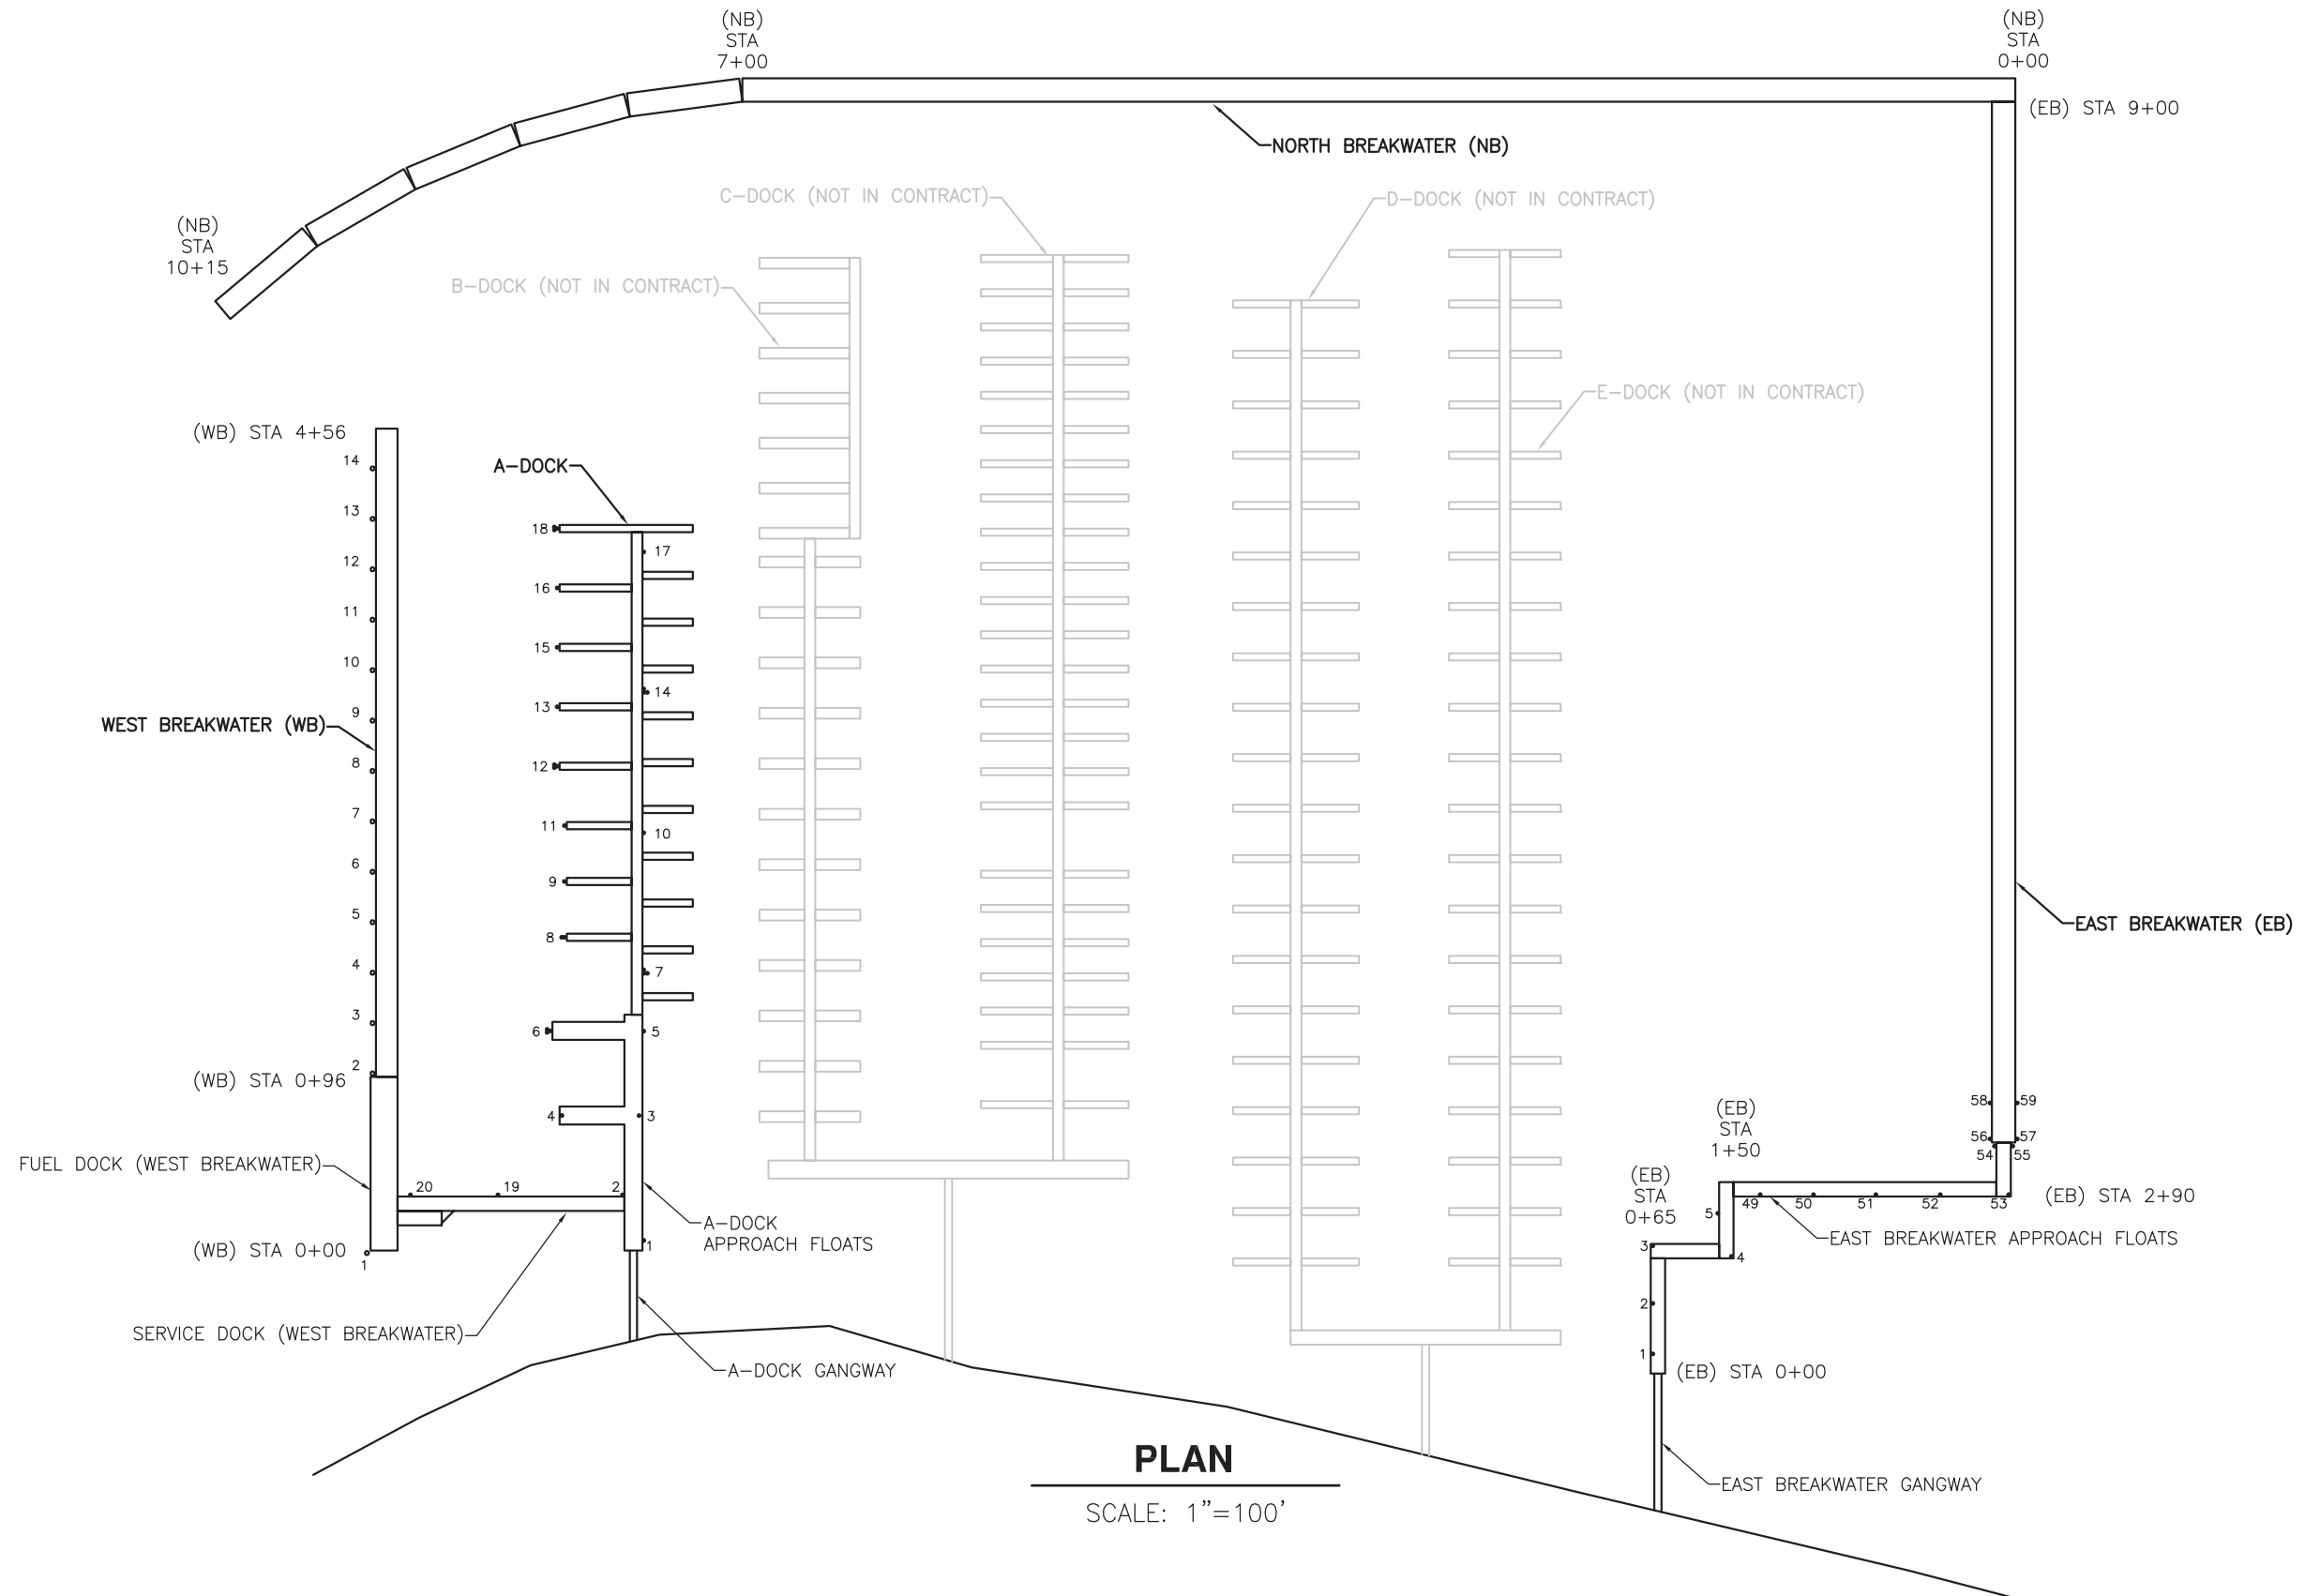

LEGEND

- 1 • PILE WITH DESIGNATION No.

GRAPHIC SCALE (FEET)



DATE
OCTOBER
2015

COLLINS ENGINEERS, INC.
1001 4TH AVENUE, SUITE 3330
SEATTLE, WA 98154
COLLINS ENGINEERS
Collins Project No:
45-09191.00

PORT OF BREMERTON FACILITIES AND PLANNING DEPARTMENT BREMERTON, W.A.		
PORT ORCHARD MARINA	BREMERTON, WA	FIG. NO.
SITE PLAN		2