
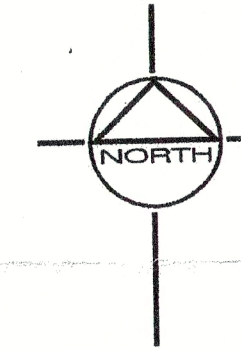


North Breakwater

West Breakwater

East Breakwater

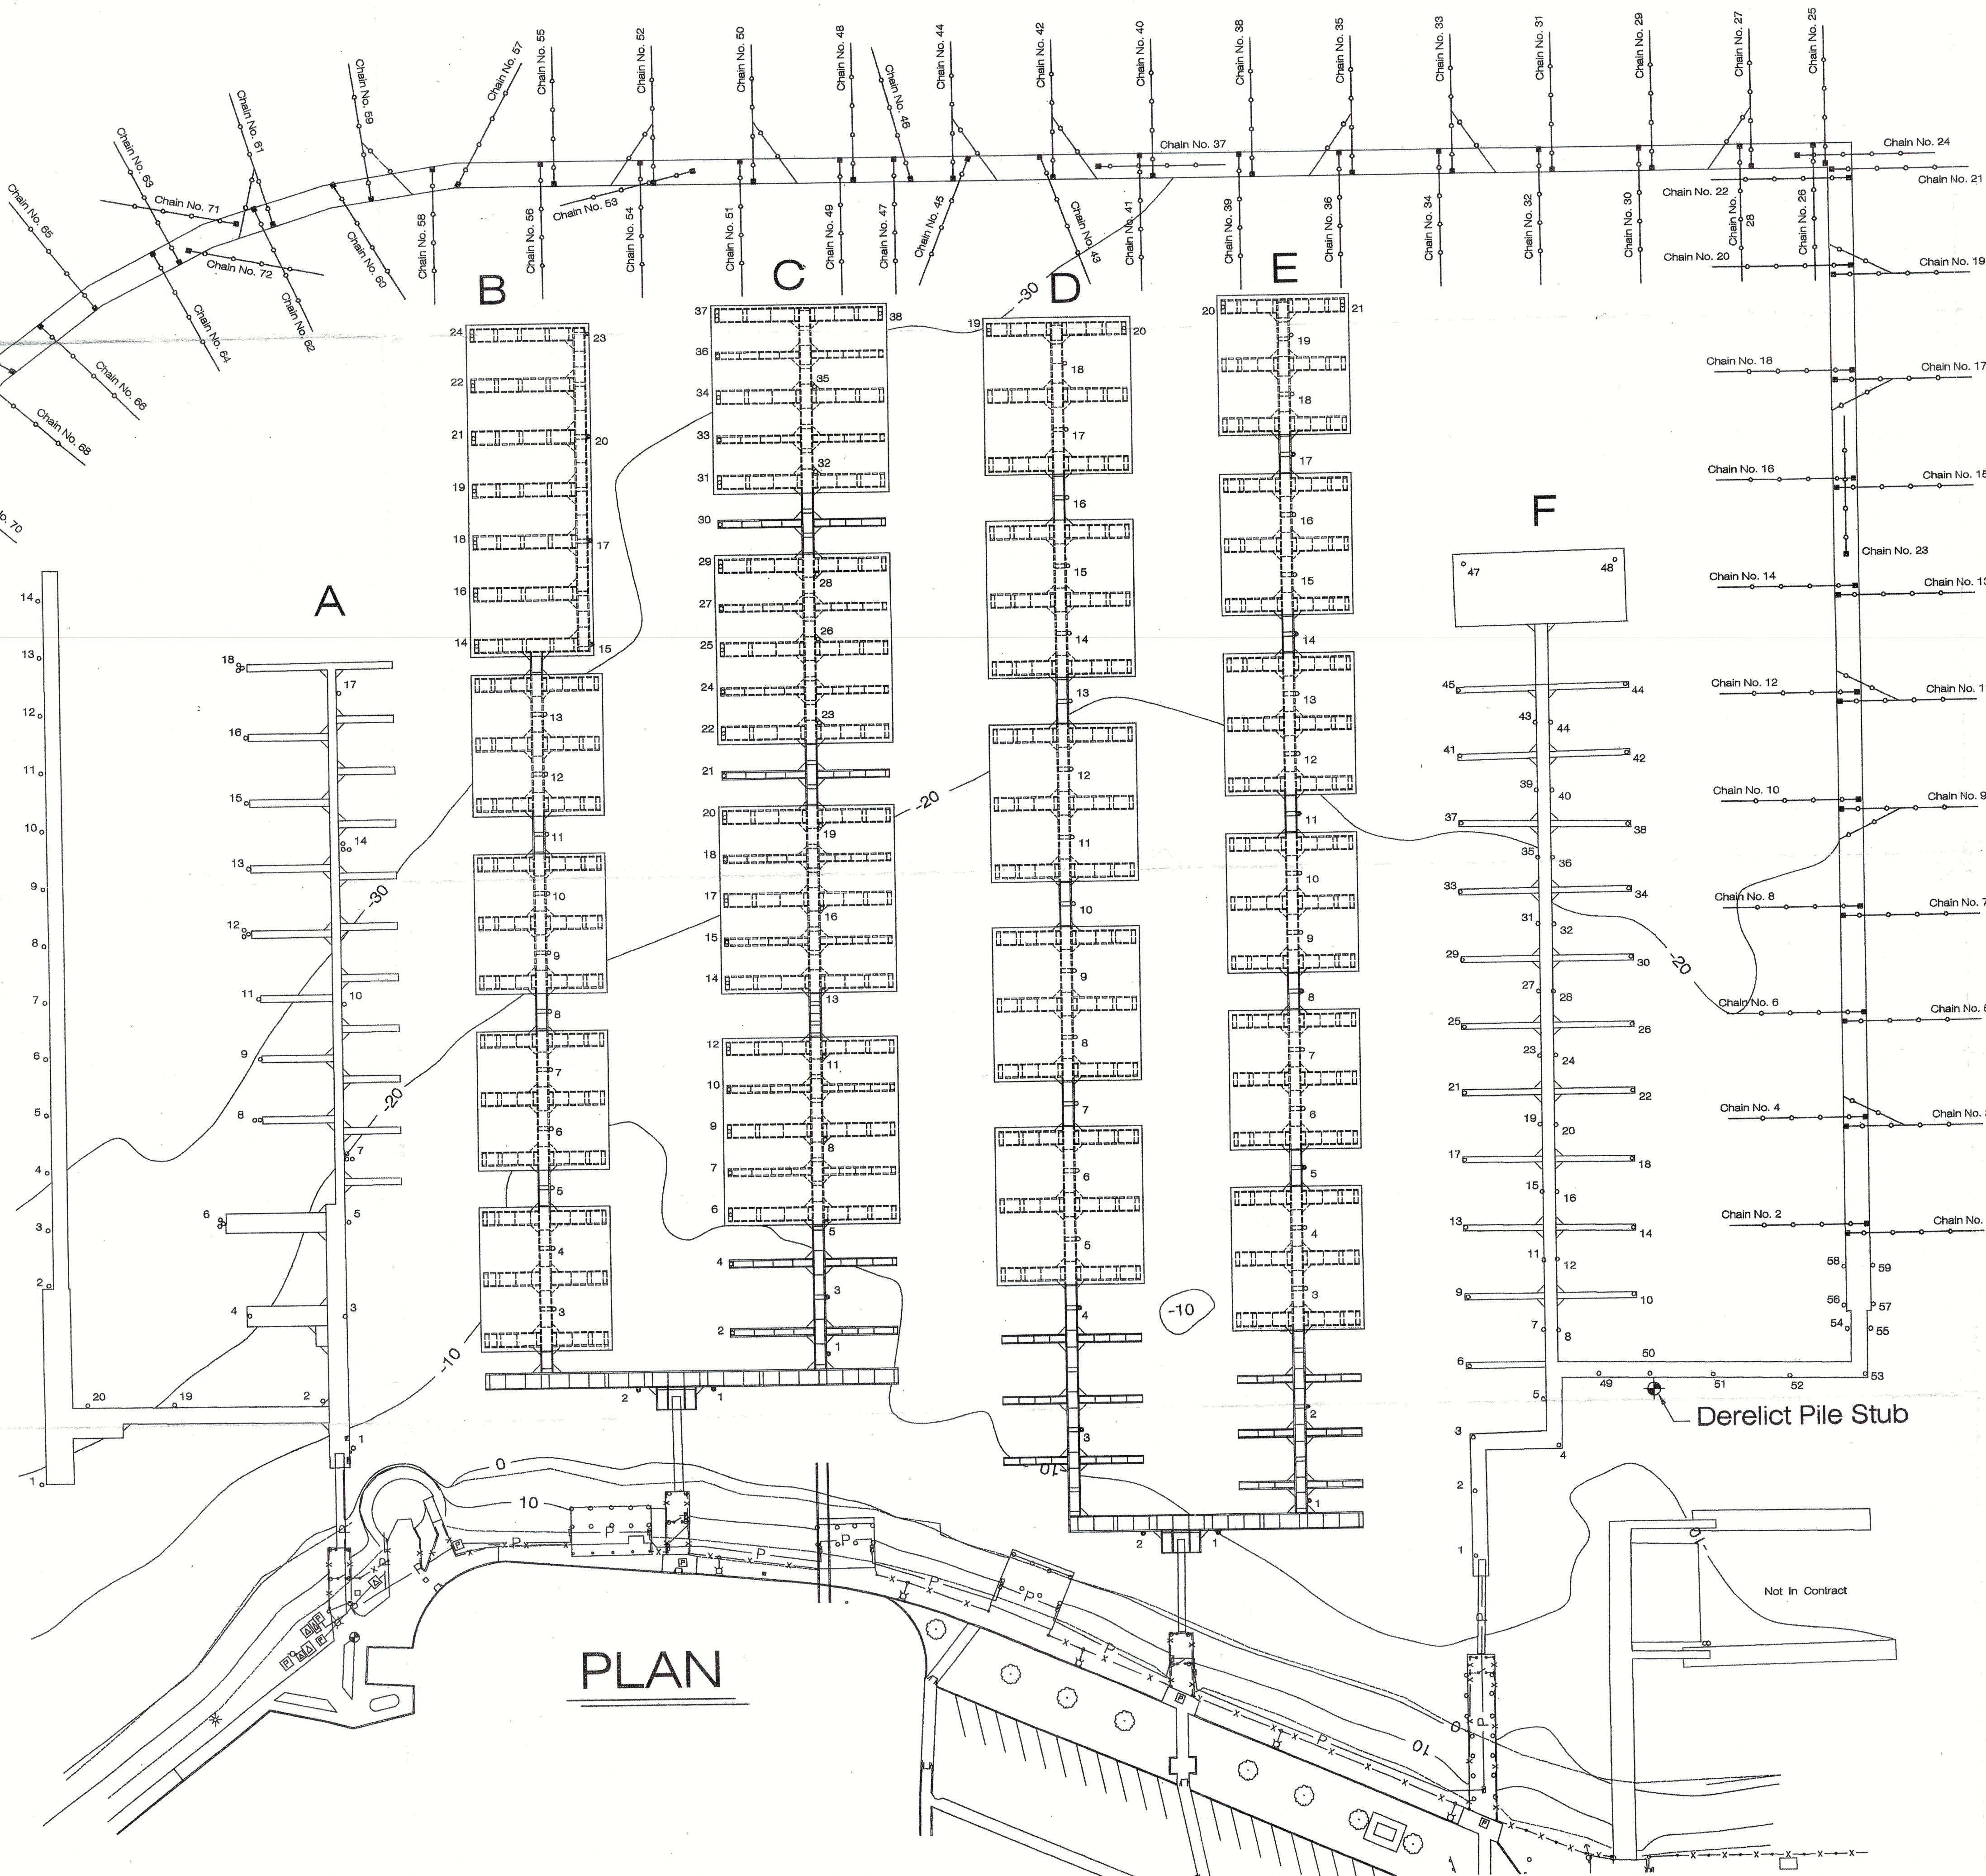

LEGEND

- X Pile or Anchor Chain ID
- Float Anchor Pile
- Anchor Chain

SCALE: NTS

Port Of Bremerton

Port Orchard Marina

Pile Plan
Underwater Inspection Results

DATE: Dec. 2004

PROJECT: 04-2232C

SHEET: 1 of 1

DRAWN: SDS / JDS

E ECHELON ENGINEERING, INC.
Civil/Marine Consulting Engineers
Seattle, Washington
Tel: (206) 286-6699